
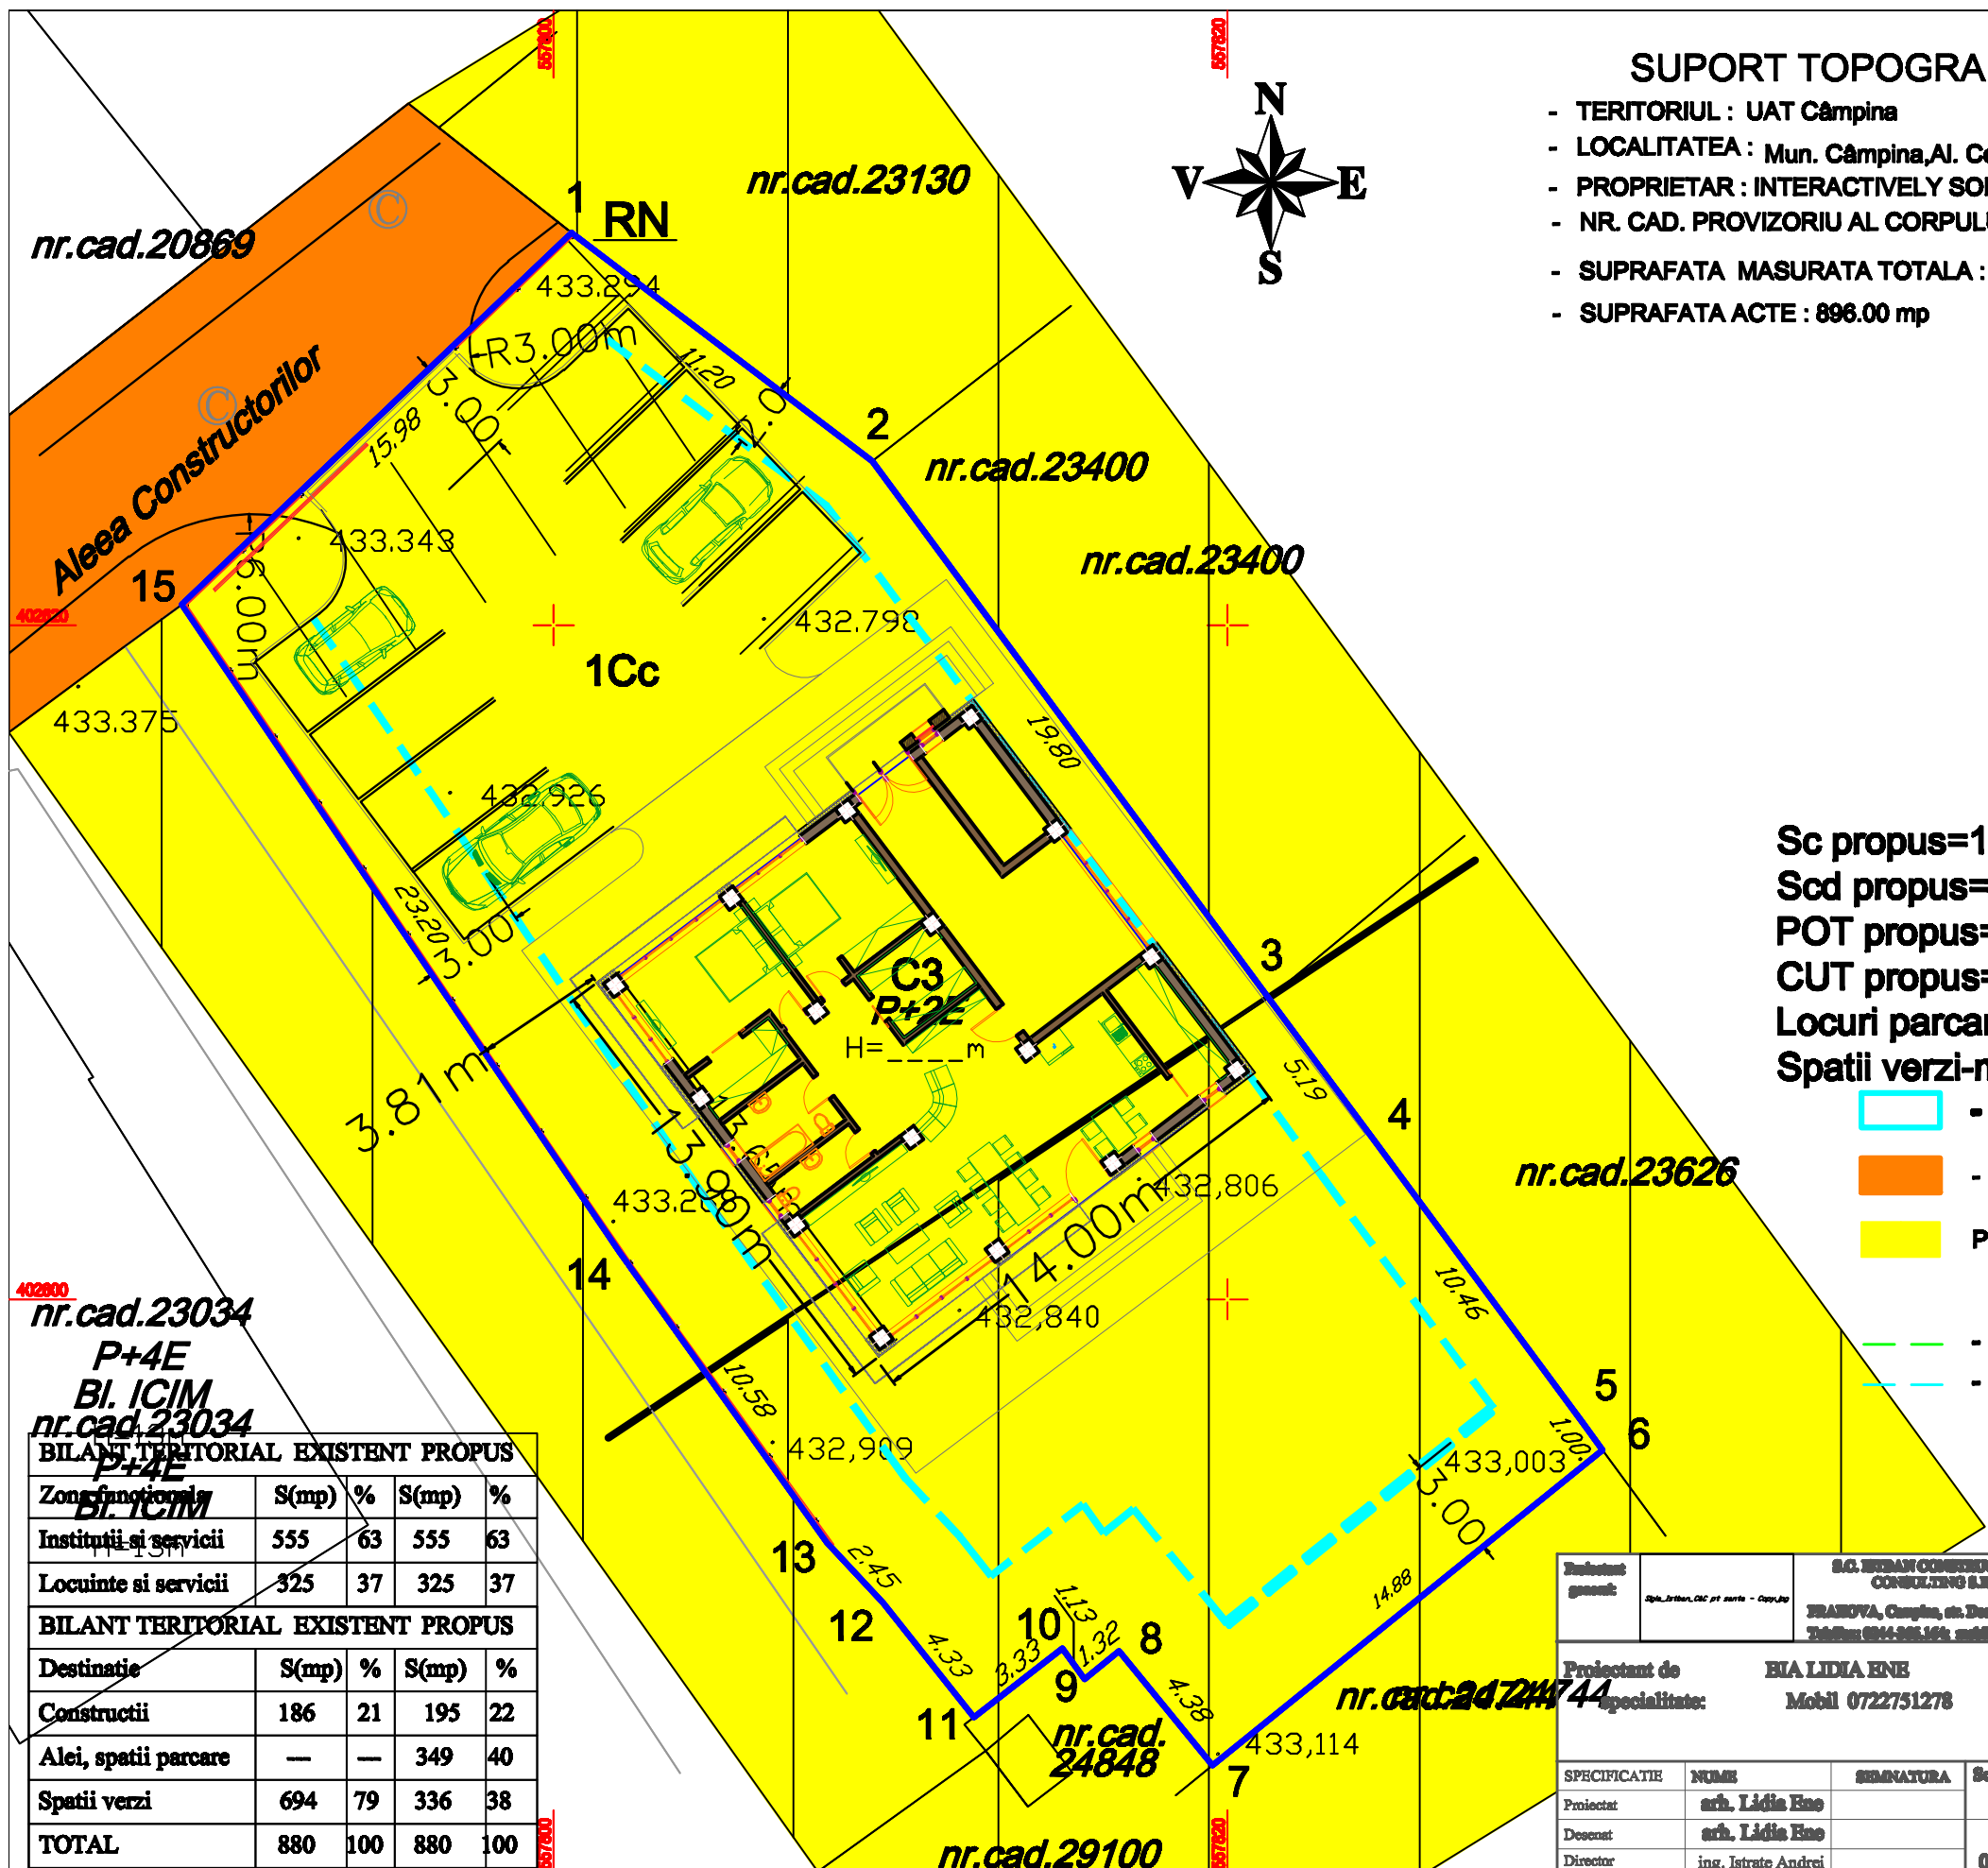


SUPTO TOPOGRAFIC PENTRU PLAN DE SITUATIE

- TERITORIUL : UAT Cămpina SCARA 1:200
- LOCALITATEA : Mun. Cămpina, Al. Constructorului, nr.4, T-83, Cc-796,797, intravilan, jud. Prahova
- PROPRIETAR : INTERACTIVELY SOFTWARE SOLUTIONS S.R.L.
- NR. CAD. PROVIZORIU AL CORPULUI DE PROPRIETATE : 26860
- SUPRAFATA MASURATA TOTALA : 880.00 mp
- SUPRAFATA ACTE : 896.00 mp

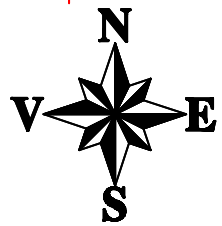

Sc propus=186mp
 Scd propus=585mp
 POT propus=21.1%
 CUT propus=0.66
 Locuri parcare min.8
 Spatii verzi-min.20%

- MOBIL STUDIAT : 880.00 mp
- DOMENIU PUBLIC AL MUNICIPIULUI CAMPINA
- PROPRIETATE PRIVATA A PERS.FIZICE/JURIDICE
- REGIM DE ALINIERE
- EDIFICABIL



nr.cad.23034
 P+4E
 BI. ICIM
 nr.cad.23034
 P+4E
 BI. ICIM

BILANT TERITORIAL EXISTENT PROPUS				
Zona functionala	S(mp)	%	S(mp)	%
Instituti si servicii	555	63	555	63
Locuinte si servicii	325	37	325	37
BILANT TERITORIAL EXISTENT PROPUS				
Destinatie	S(mp)	%	S(mp)	%
Constructii	186	21	195	22
Alei, spatii parcare	—	—	349	40
Spatii verzi	694	79	336	38
TOTAL	880	100	880	100

Titlu/act general:	nr. act. nr. 24/2022 - Copie	S.C. NEBAN CONSULT & CONSULTING S.R.L. PRABOVA, Campina, str. Doctului, nr.20A Tel: 0244-581.141, 0244-572.4747	Beneficiar: INTERACTIVELY SOFTWARE SOLUTIONS S.R.L.I	Proiect nr. 16/2022
Proiectant de specialitate:	HIA LIDIA ENE Mobil 0722751278	DOCUMENTATIE TEHNICA: PUD-CONTINUARE LUCRARI SI SCHIMBARE DESTINATIE IMOBIL DIN CLADIRE DE BIROURI IN CLADIRE LOCUINTE COLECTIVE (Set-880mp)		Faza: PUD
SPECIFICATIE	NUME	SEMANTURA	Scara:	TELUPLANSA:
Proiectat	arb. Lidia Ene		1:200	REGIM JURIDIC
Desenat	arb. Lidia Ene		Data:	
Director	ing. Istrate Andrei		01.08.2022	Plan nr A-4