


SUPPORT TOPOGRAFIC PENTRU PLAN DE SITUATIE

- TERITORIUL : UAT Cămpina
- PROPRIETAR : INTERACTIVELY SOFTWARE SOLUTIONS S.R.L.
- CATEGORIA DE FOLOSINTA: Cc
- NR. CAD. PROVIZORIU AL CORPULUI DE PROPRIETATE : 26860
- SUPRAFATA MASURATA TOTALA : 880.00 mp
- SUPRAFATA ACTE : 896.00 mp

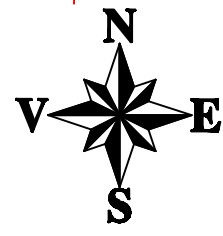


MOBIL STUDIAT: 880.00 mp

RETELE EXISTENTE:
RETEA CANALIZARE MENAJERA

RETELE PROPUSE:
RETEA CANALIZARE MENAJERA PROPUSA
RETEA ALIMENTARE CU APA PROPUSA
RETEA GAZE NATURALE PROPUSA
LEA 0.4KV PROPUSA

Sc existent/propus=186mp
Scd existent/propus=559mp
POT existent/propus=20.8%
CUT existent/propus=0.62
Locuri parcare min.8
Spatii verzi-min.20%

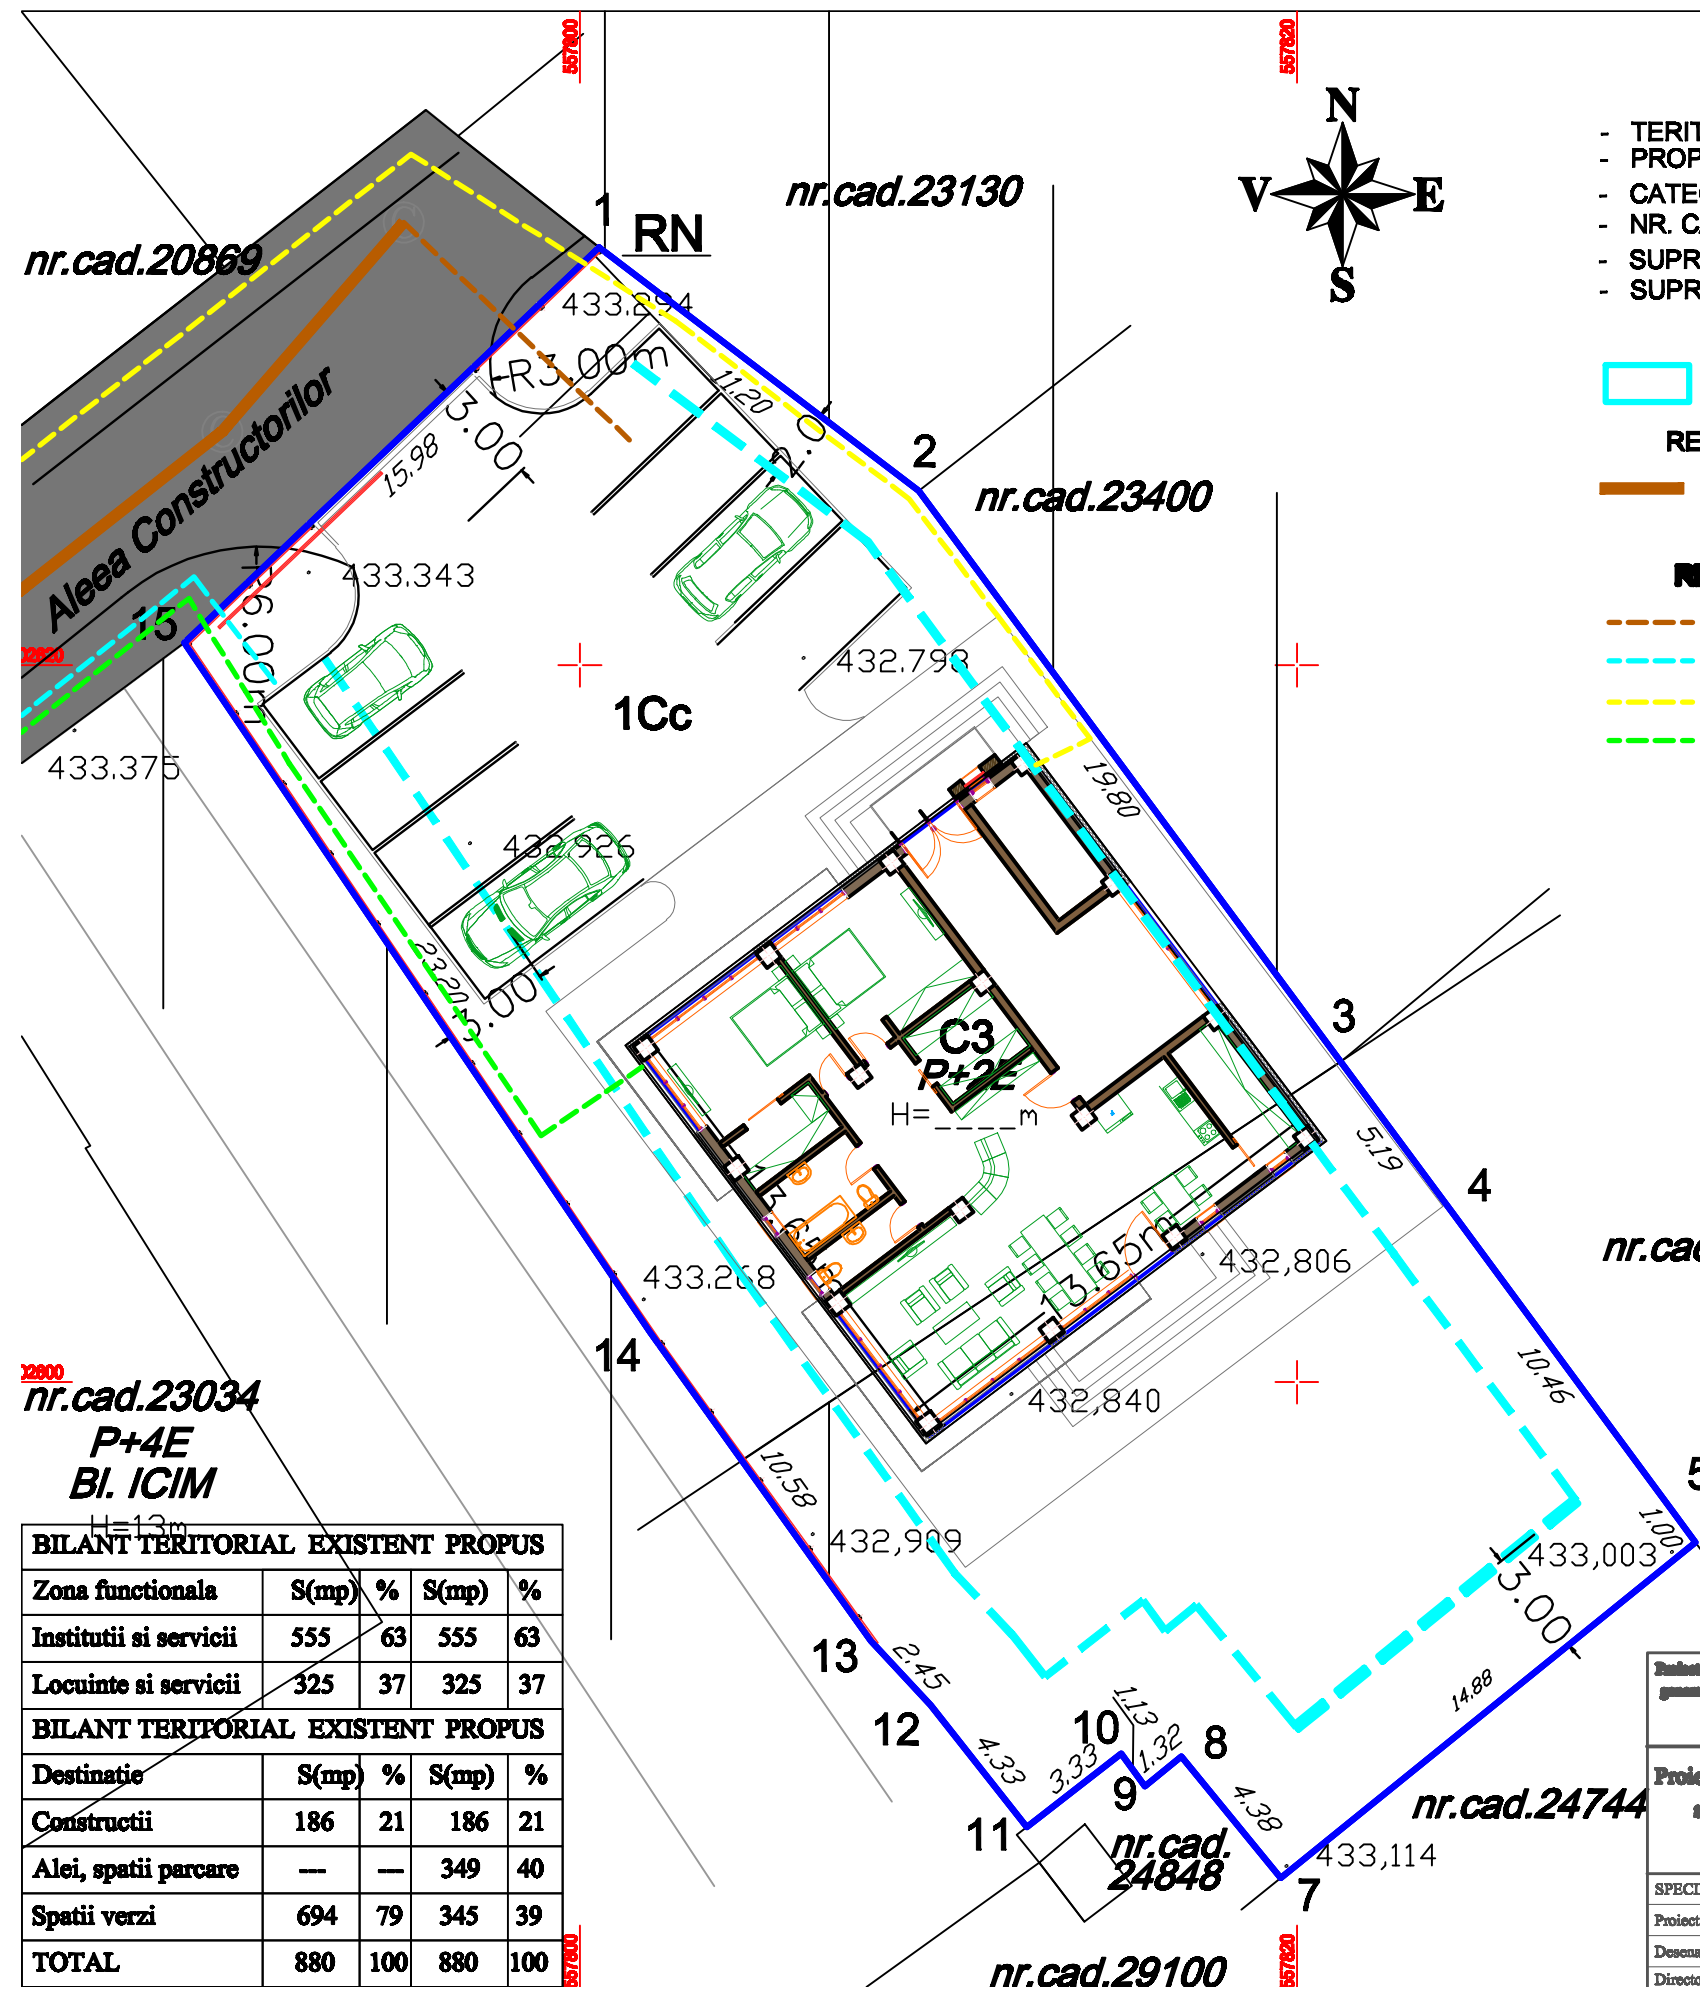

nr.cad.23034
P+4E
BI. ICIM
 H=13m

BILANT TERITORIAL EXISTENT PROPUS				
Zona functionala	S(mp)	%	S(mp)	%
Institutii si servicii	555	63	555	63
Locuinte si servicii	325	37	325	37
BILANT TERIPORIAL EXISTENT PROPUS				
Destinatie	S(mp)	%	S(mp)	%
Constructii	186	21	186	21
Alei, spatii parcare	—	—	349	40
Spatii verzi	694	79	345	39
TOTAL	880	100	880	100

Proiectant general:	S.C. ERHAN CONSULT & CONSULTING S.R.L. ERANOVA, Cluj-Napoca, str. Dabulid, nr.38A Tel: 0264-265.164; mobil 0722/71278	Beneficiar:	INTERACTIVELY SOFTWARE SOLUTIONS S.R.L.I	Proiect nr.:	16/2022
Proiectant de specialitate:	BIA LIDIA ENE Mobil 0722751278	DOCUMENTATIE TEHNICA:	PUD-CONTINUARE LUCRARI DE SCHIMBARE DESTINATIE IMOBIL DEN CLADIRE DE BIROURI IN CLADIRE LOCUINTE COLECTIVE (Srf=880mp)	Faza:	PUD
SPECIFICATIE	NUME	SEMANTURA	Scara:	TITLU PLANSA:	Plan nr.
Proiectat	arh. Lidia Ene		1:200	REGLEMENTARI EDILITARE	A-3
Desenat	arh. Lidia Ene		Data:		
Director	inz. Istrate Andrei		01.08.2022		