



# SUPORT TOPOGRAFIC PENTRU PLAN DE SITUATIE

- TERITORIUL : UAT Cămpina
- PROPRIETAR : INTERACTIVELY SOFTWARE SOLUTIONS S.R.L.
- CATEGORIA DE FOLOSINTA: Cc
- NR. CAD. PROVIZORIU AL CORPULUI DE PROPRIETATE : 26860
- SUPRAFATA MASURATA TOTALA : 880.00 mp
- SUPRAFATA ACTE : 896.00 mp

SCARA 1:200

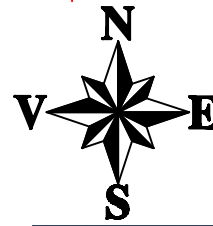

Proiectant arhitectura:-arh.Ioana Sinca

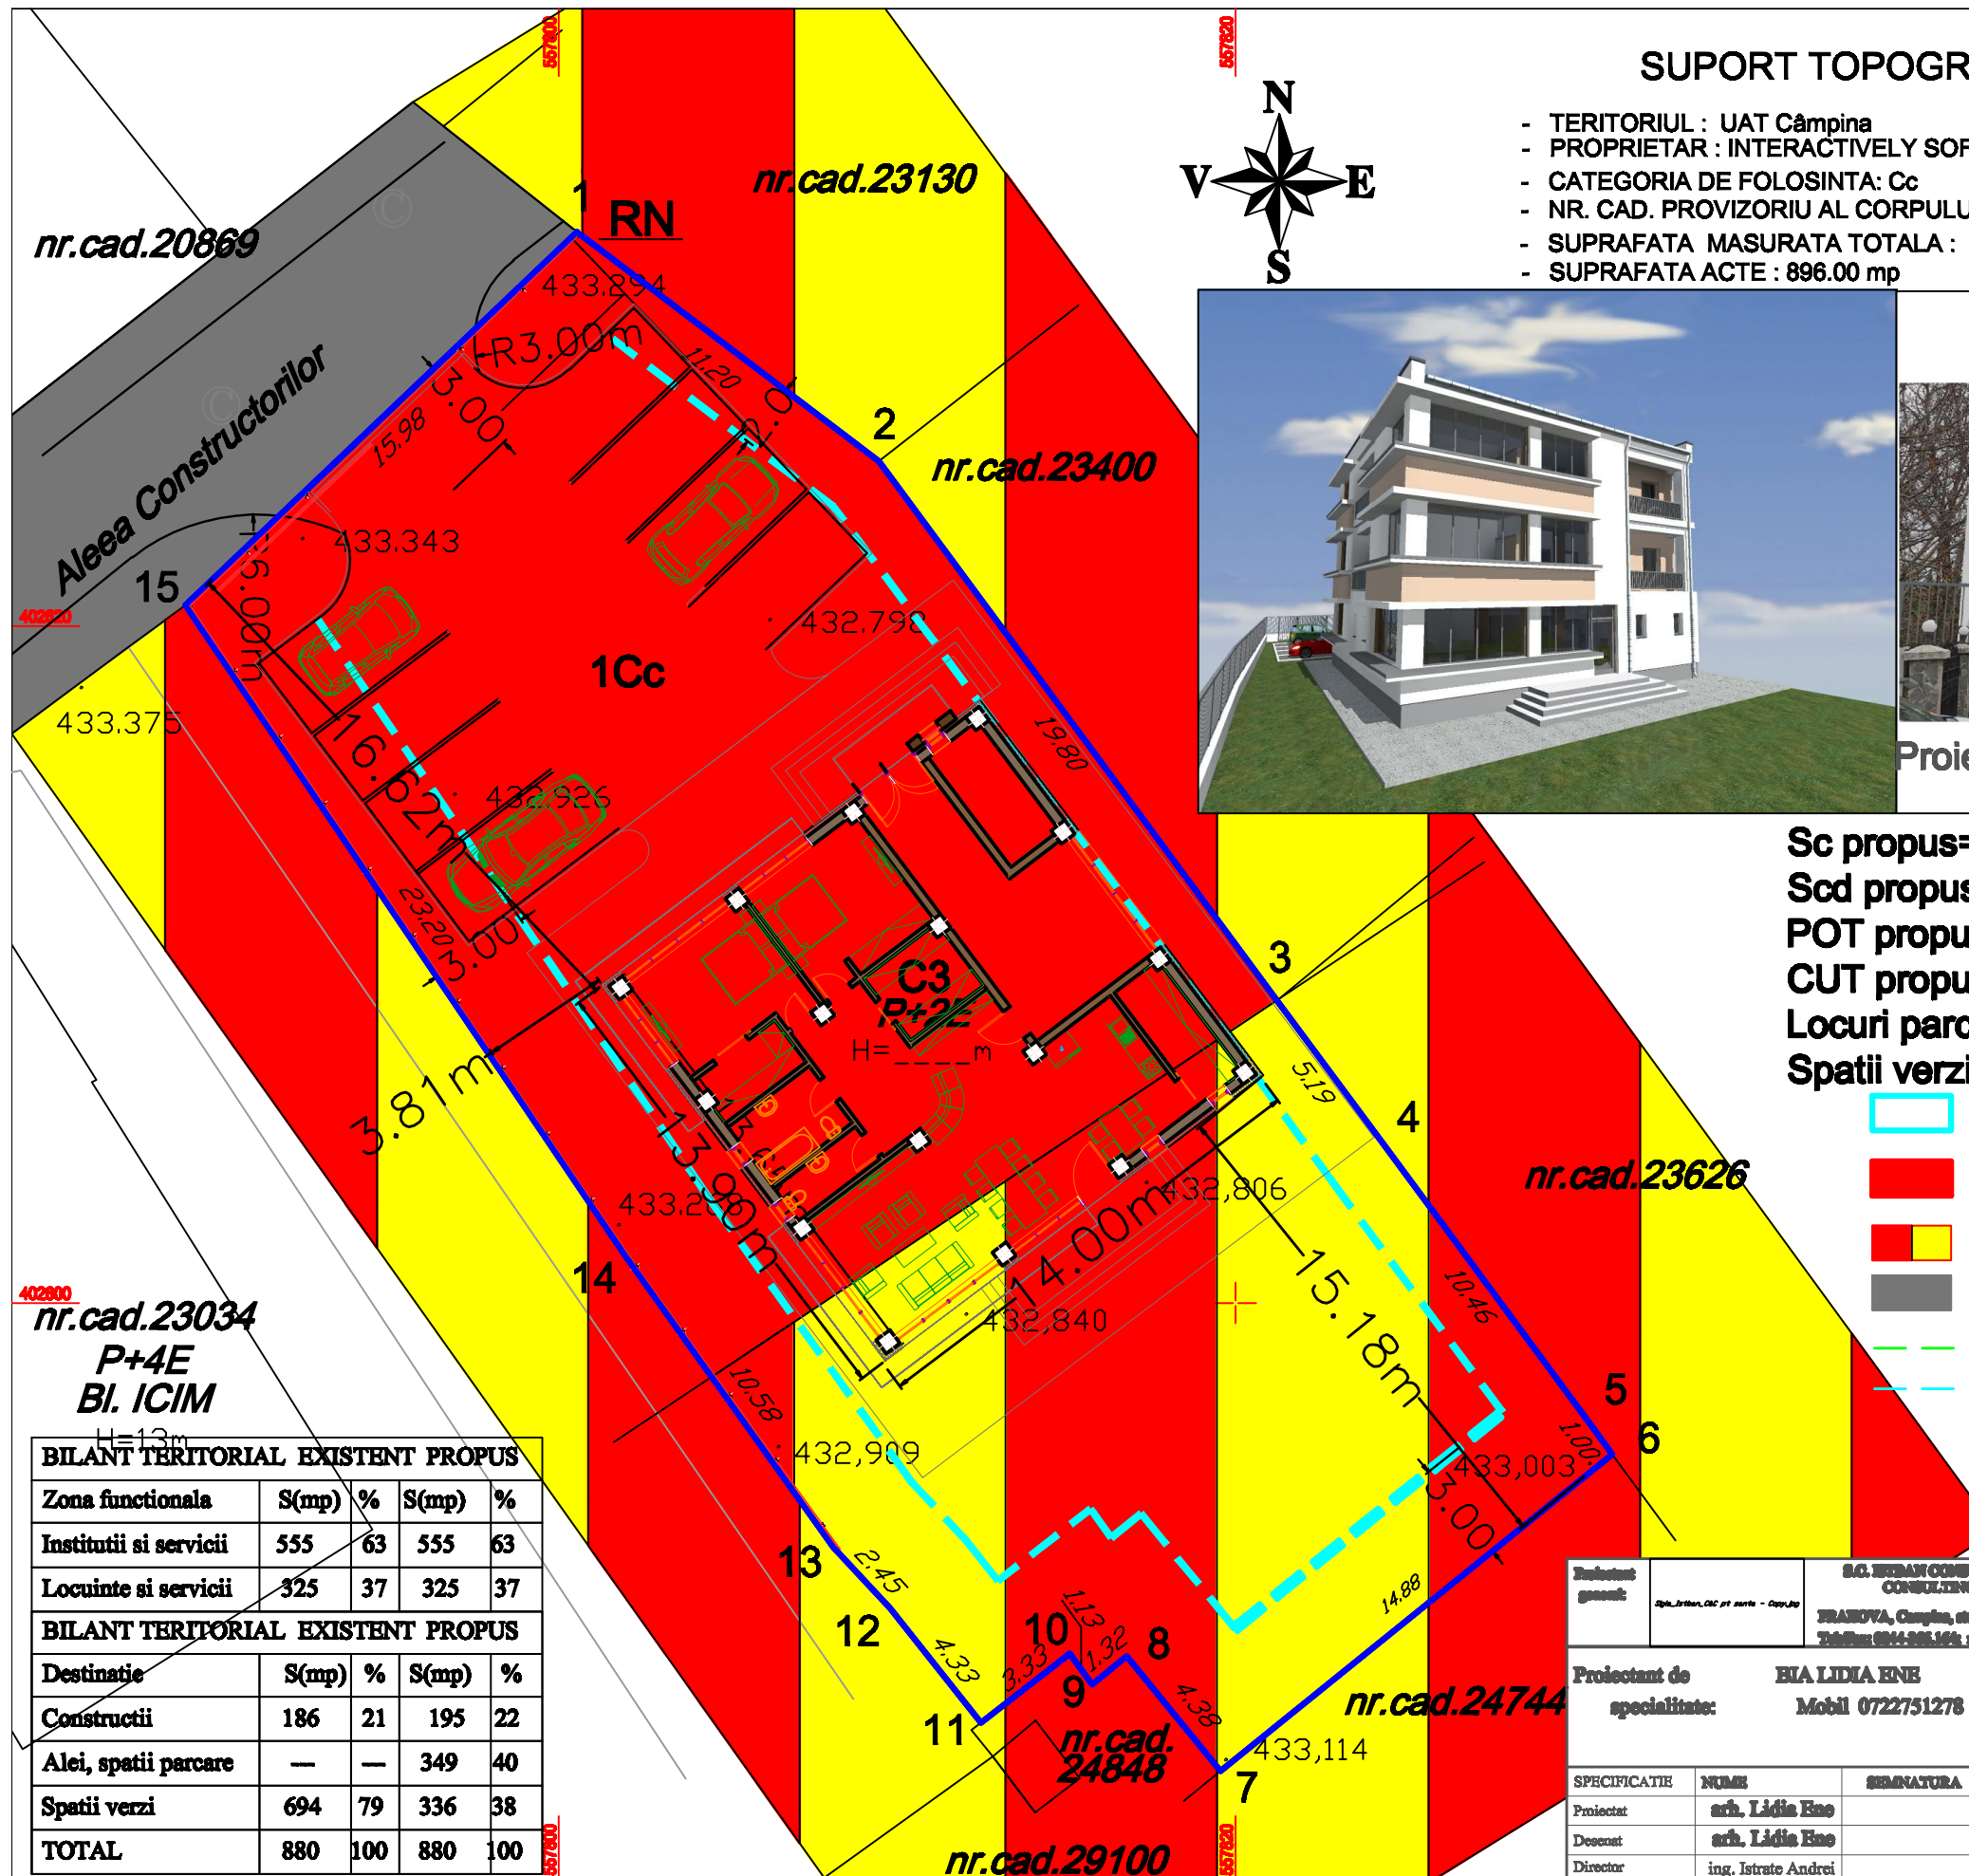

- Sc propus=186mp
- Scd propus=585mp
- POT propus=21.1%
- CUT propus=0.66
- Locuri parcare min.8
- Spatii verzi-min.20%

- MOBIL STUDIAT : 880.00 mp
- ZONA INSTITUTII SI SERVICII
- ZONA NIXTA INSTITUTII SI SERVICII SI LOCUINTE
- ZONA CAI DE COMUNICATII
- REGIM DE ALINIERE
- EDIFICABIL



nr.cad.23034  
P+4E  
BI. ICIM

BILANT TERITORIAL EXISTENT PROPUIS				
Zona functionala	S(mp)	%	S(mp)	%
Institutii si servicii	555	63	555	63
Locuinte si servicii	325	37	325	37
BILANT TERITORIAL EXISTENT PROPUIS				
Destinatie	S(mp)	%	S(mp)	%
Constructii	186	21	195	22
Alei, spatii parcare	—	—	349	40
Spatii verzi	694	79	336	38
<b>TOTAL</b>	<b>880</b>	<b>100</b>	<b>880</b>	<b>100</b>

Trasat general:	S.C. NEBAN CONSULT & CONSULTING S.R.L. FRANZA, Campina, str. Doctului, nr.20A Tel: 0744-581.124, 0744-572.4747	Beneficiar: <b>INTERACTIVELY SOFTWARE SOLUTIONS S.R.L.I</b>	Proiect nr. 16/2022
Proiectant de specialitate:	<b>HIA LIDIA ENE</b> Mobil 0722751278	DOCUMENTATIE TEHNICA: PUD-CONTINUARE LUCRARI SI SCHIMBARE DESTINATIE IMOBIL DIN CLADIRE DE BIROURI IN CLADIRE LOCUINTE COLECTIVE (Set=880mp)	Faza: PUD
SPECIFICATIE	NUME	SIGNATURA	Scara:
Proiectat	arch. Lidia Ene		1:200
Desenat	arch. Lidia Ene		Data:
Director	ing. Istrate Andrei		01.08.2022
			TITLU PLANSA:
			REGLEMENTARI URBANISTICE
			Plan nr.
			<b>A-2</b>