
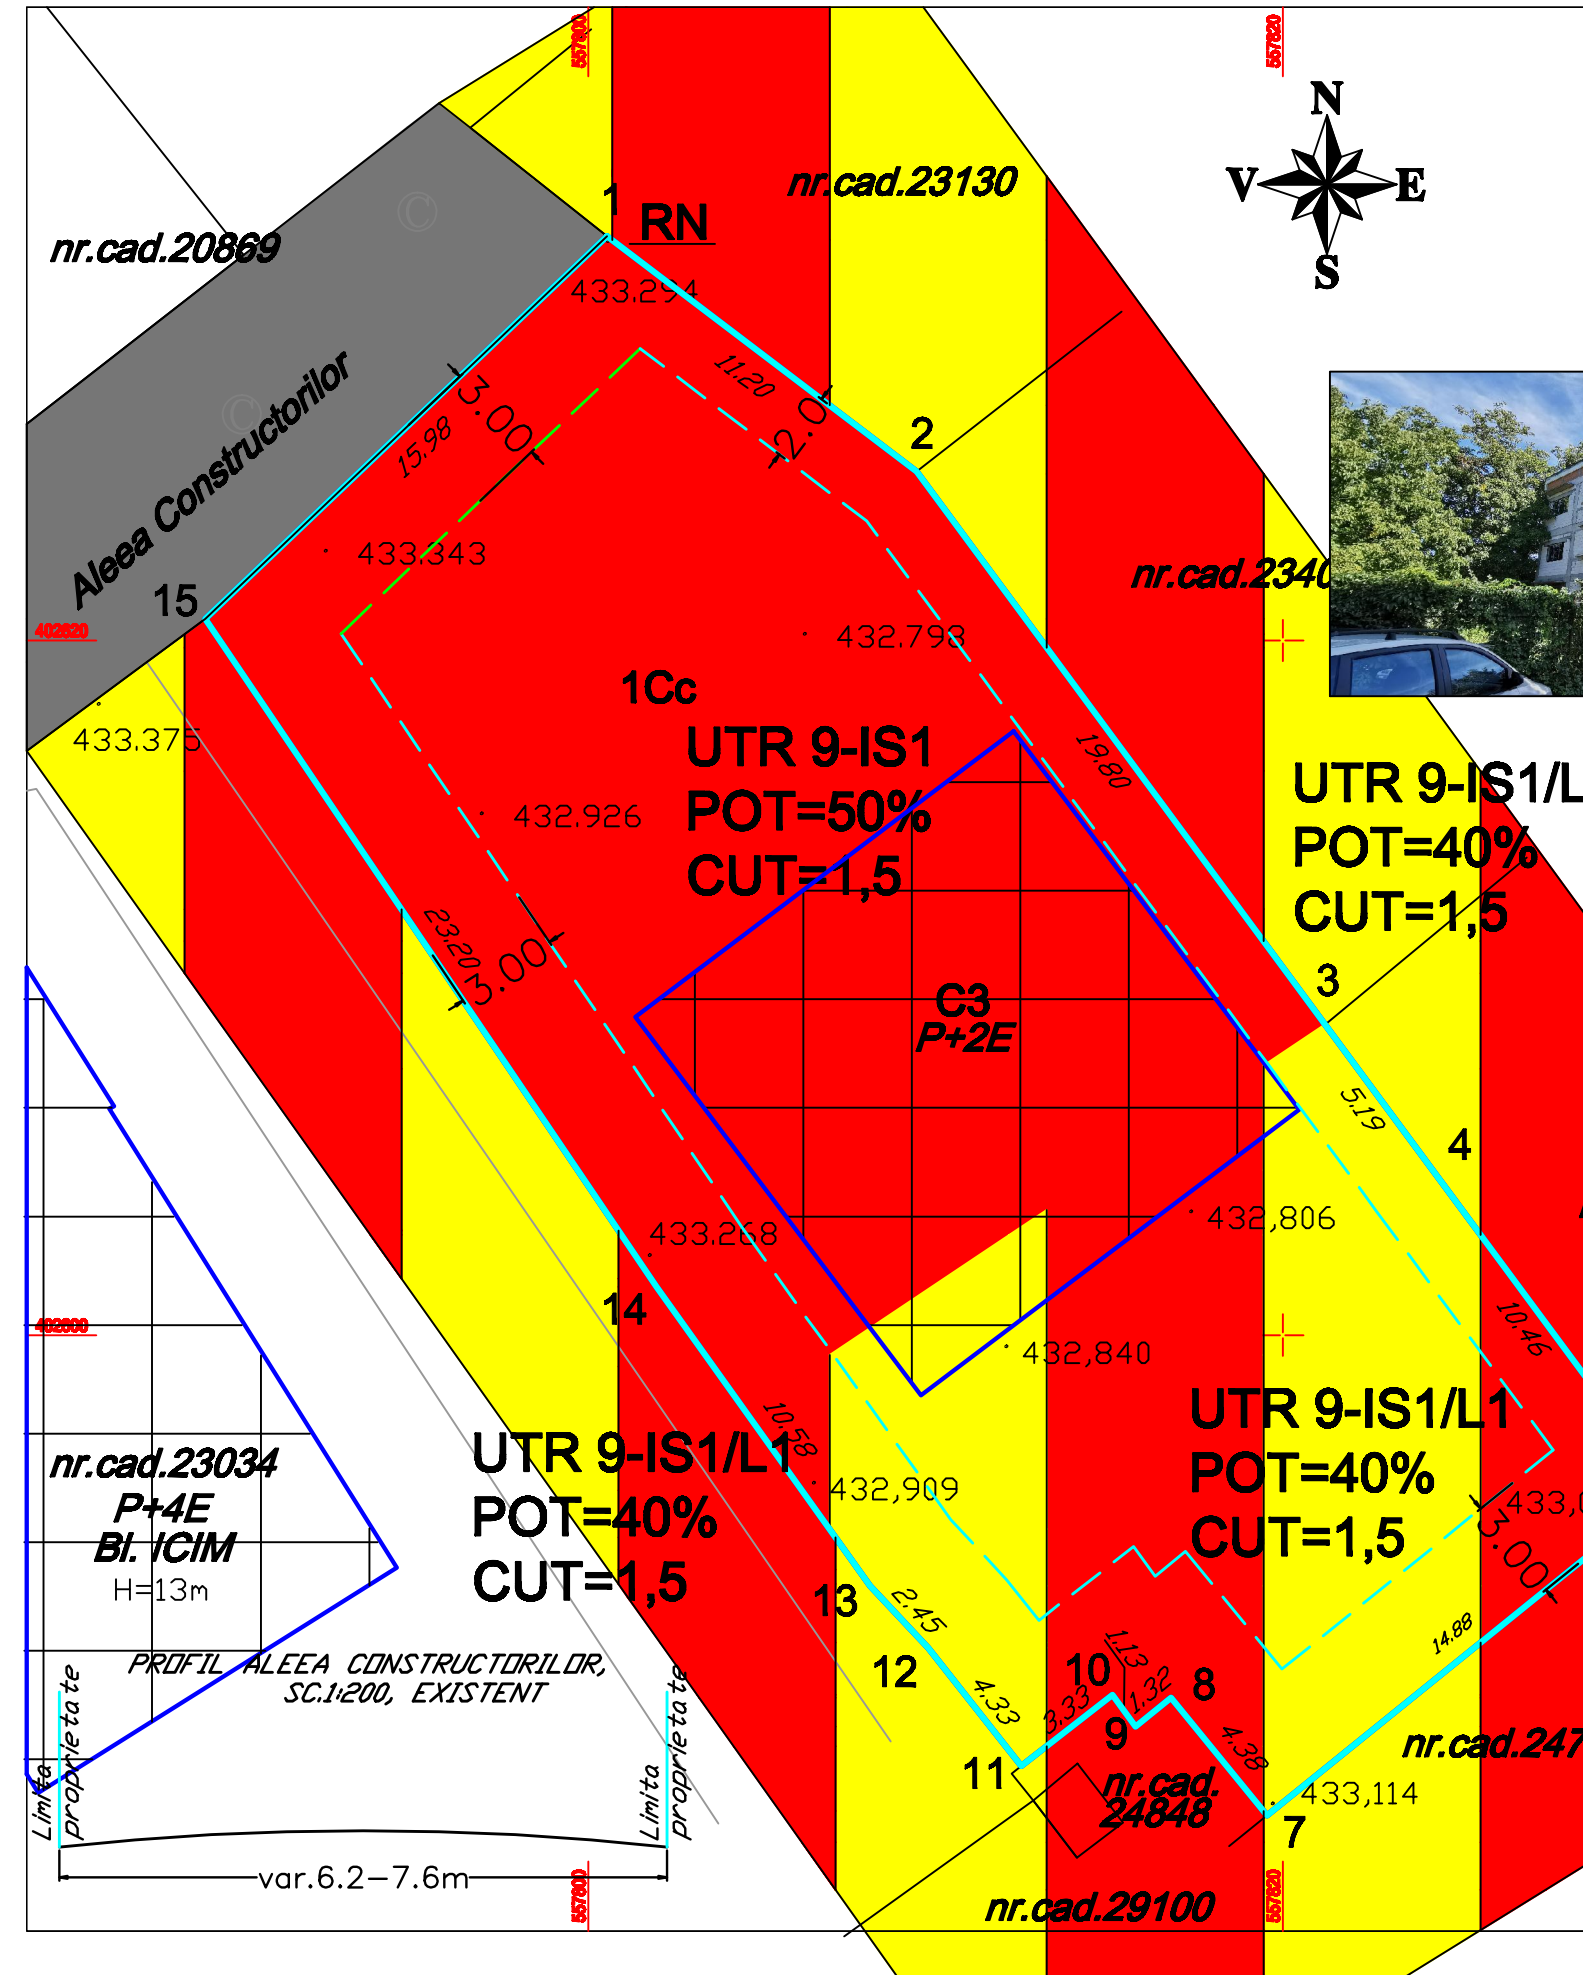


SUPORT TOPOGRAFIC PENTRU PLAN DE SITUATIE

- TERITORIUL : UAT Cămpina SCARA 1:200
- LOCALITATEA : Mun. Cămpina, Al. Constructorului, nr.4, T-83, Cc-796,797, intravilan, jud. Prahova
- PROPRIETAR : INTERACTIVELY SOFTWARE SOLUTIONS S.R.L.
- NR. CAD. PROVIZORIU AL CORPULUI DE PROPRIETATE : 26860
- SUPRAFATA MASURATA TOTALA : 880.00 mp
- SUPRAFATA ACTE : 896.00 mp

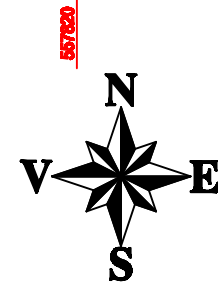

Sc existent=186mp
 Scd existent=559mp
 POT existent=20.8%
 CUT existent=0.62

- MOBIL STUDIAT : 880.00 mp
- ZONA INSTITUTII SI SERVICII
- ZONA NIXTA INSTITUTII SI SERVICII SI LOCUINTE
- ZONA CAI DE COMUNICATII
- REGIM DE ALINIERE
- EDIFICABIL
- CLADIRI DURABILE, STARE BUNA



Proiectant general:	S.C. NERIAN CONSULTING & CONSULTING S.R.L. PRAHOVA, Complex, str. Dabulă, nr.99A Tel/Fax: 0244-261164; nr.0244-278171/7	Beneficiar:	INTERACTIVELY SOFTWARE SOLUTIONS S.R.L.	Proiect nr.:	16/ 2022
Proiectant de specialitate:	BIA LIDIA ENK Mobil 0722751278	DOCUMENTATIE TEHNICA: PUD-CONTINUTARE LUCRARI DE SCHEMARE DESTINATE IMOBIL DIN CLADIRI DE BIROURI IN CLADIRE LOCUINTE COLECTIVE (Sc=880mp)		Faza:	PUD
MUNICAMPINA, Al. Constructorului, nr.4, cod postal 160000		TITLU PLANSA:	SITUATIUA EXISTENTA		
SPESIFICATIE	NUME	SIGNATURA	Scara:	Plan nr.	
Proiectat	arch. Lidia Enk		1:200		
Desenat	arch. Lidia Enk		Data:		
Director	ing. Istrate Andrei		01.10.2022	A-1	